

Heights and levels shown are approximate only. Precise of same to be established on site.


© This drawing is copyright. All building works to comply with approved planning and Building Regulations, Service Authority Regulations and current British Standards and Codes Of Practice. Any inaccuracies are to be notified to the architect immediately on discovery
THIS DRAWING MUST NOT BE SCALED




Front Elevation

PROPOSED FINISHES

Roof:	Grey/Blue Natural Slate
Walls:	Timber Cladding in Larch. Painted Render.
Doors/Windows:	Dark Grey Aluminium.
Rainwater Goods:	Black Aluminium.

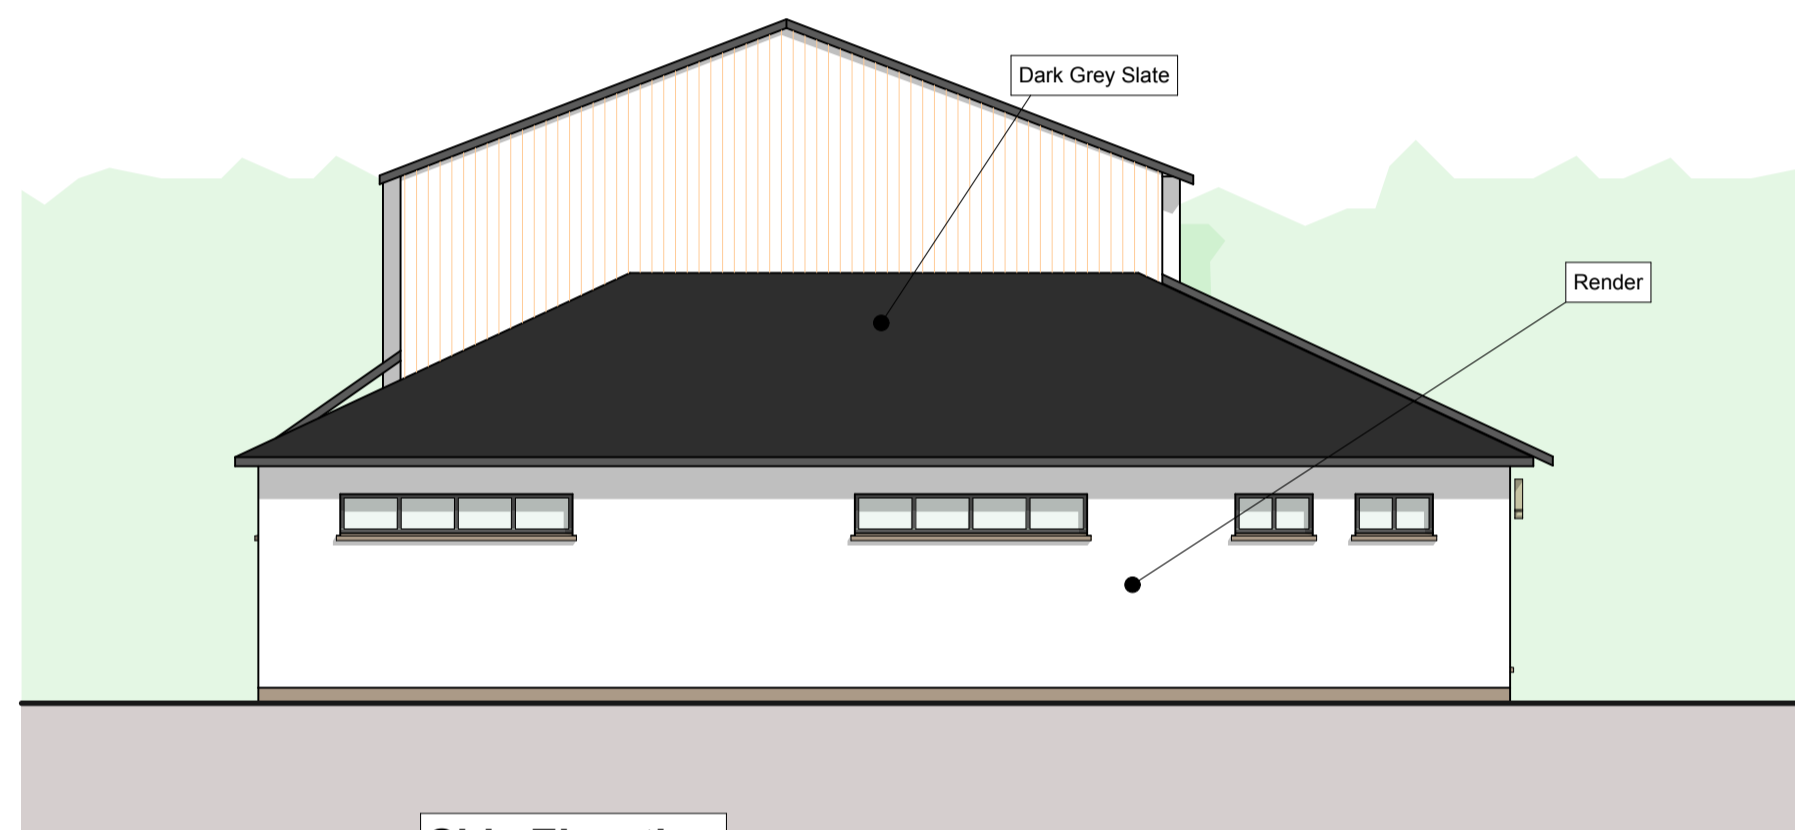

Side Elevation

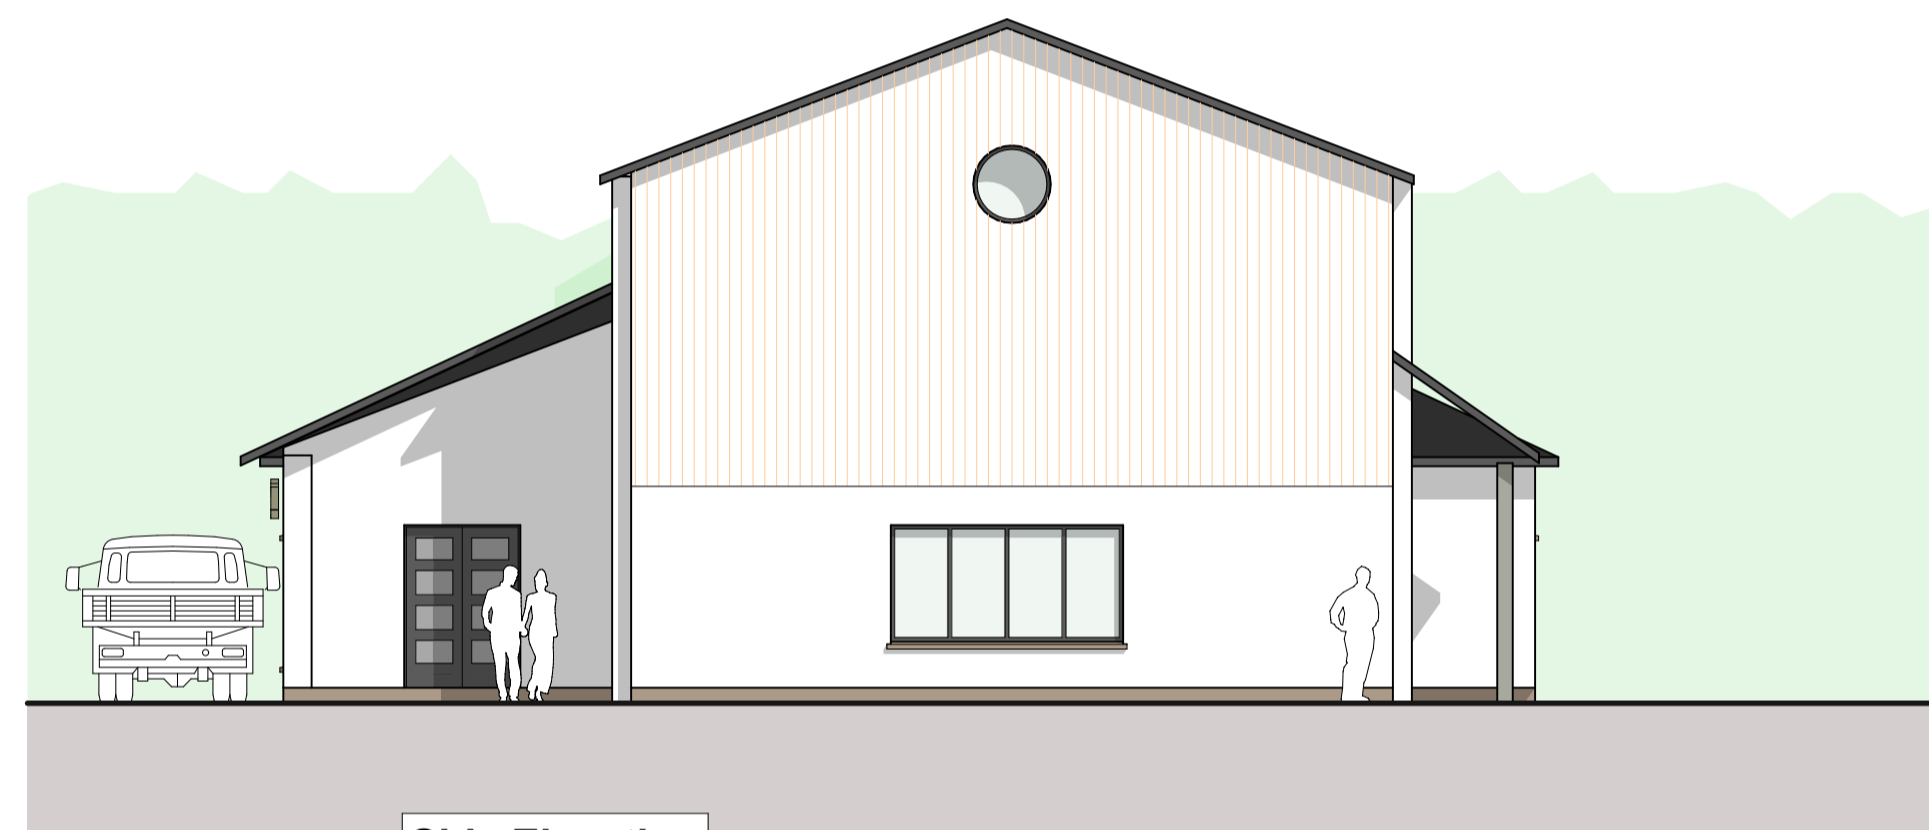

Side Elevation



Rear Elevation

**Alvington Sports Pavilion
Proposed New Building**

Proposed Elevations

Stuart House, The Back, Chepstow NP16 5HH

Tel 01291 627417

dwg no 2265/6h by CM

mail@liddellarchitects.co.uk
www.liddellarchitects.co.uk

date 30/05/2022 scale 1:100
@A2

