
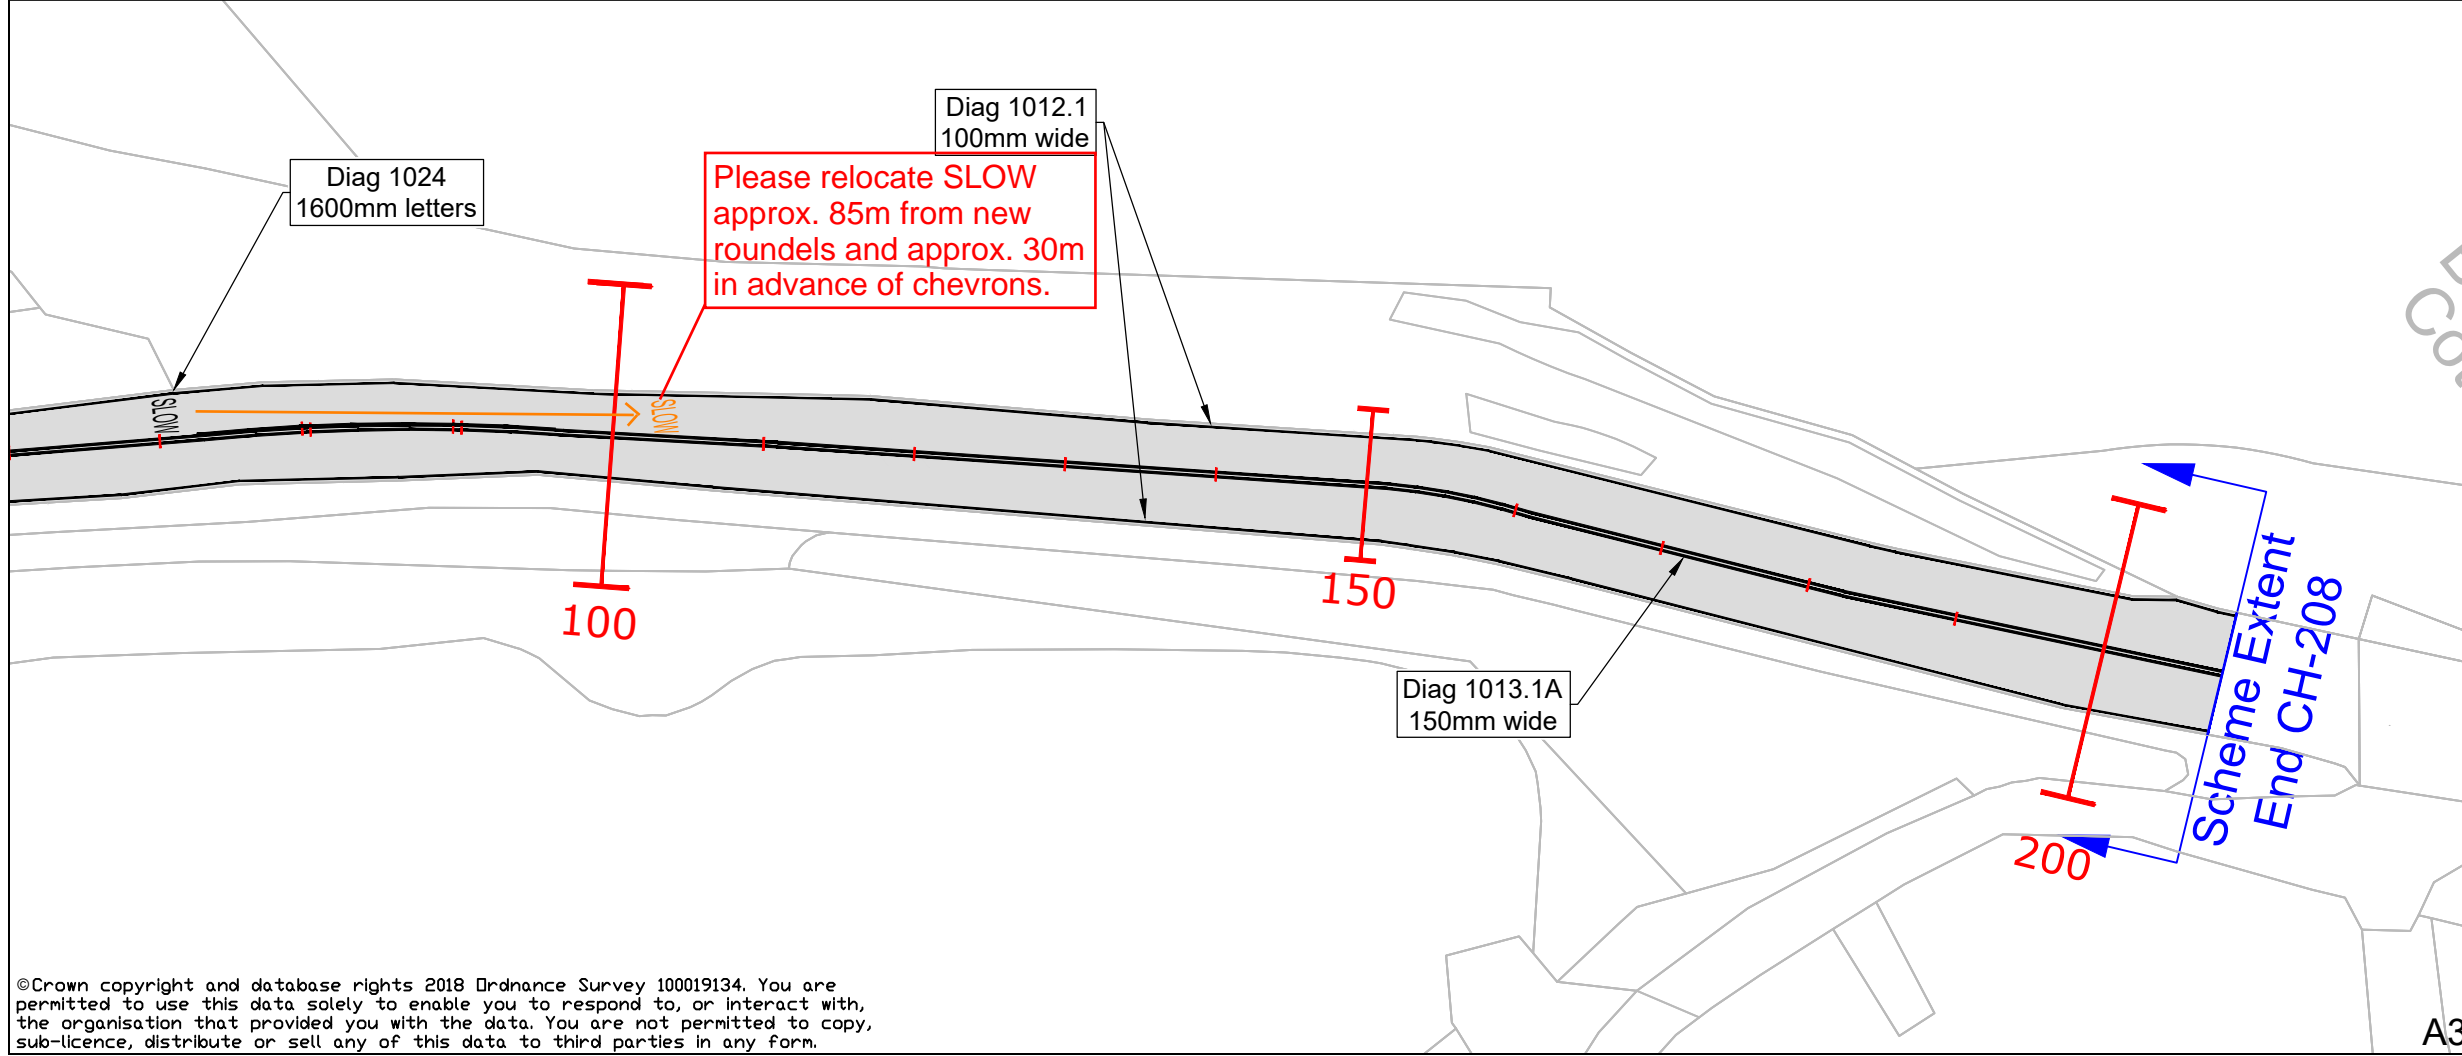


This document is issued for the party which commissioned it and for specific purposes connected with the captioned project only. It should not be relied upon by any other party or used for any other purpose. We accept no responsibility for the consequences of this document being relied upon by any other party, or being used for any other purpose, or containing any error or omission which is due to an error or omission in data supplied to us by other parties.

NOTES:

1. This drawing is copyright protected and may not be reproduced in any form without permission from the Gloucestershire County Council.
2. All gullies to be cleaned and drainage to be jetted after carriageway surfacing works.
3. Siding of verges required: CH 80-208 LHS (250-500mm deposit on site)
4. All materials in accordance MCHW Volume 1
5. Prior to removing existing road surface, a detailed record of existing road markings and linings to be recorded to enable new road markings and linings to be placed at correct locations.
6. Centreline Halifax Catseye throughout.
7. All Ironworks frames and covers to be adjusted and replaced to new carriageway level.
8. All existing material between Ch0-Ch100 to be classified as tarbound hazardous and disposed of at a licensed tip.

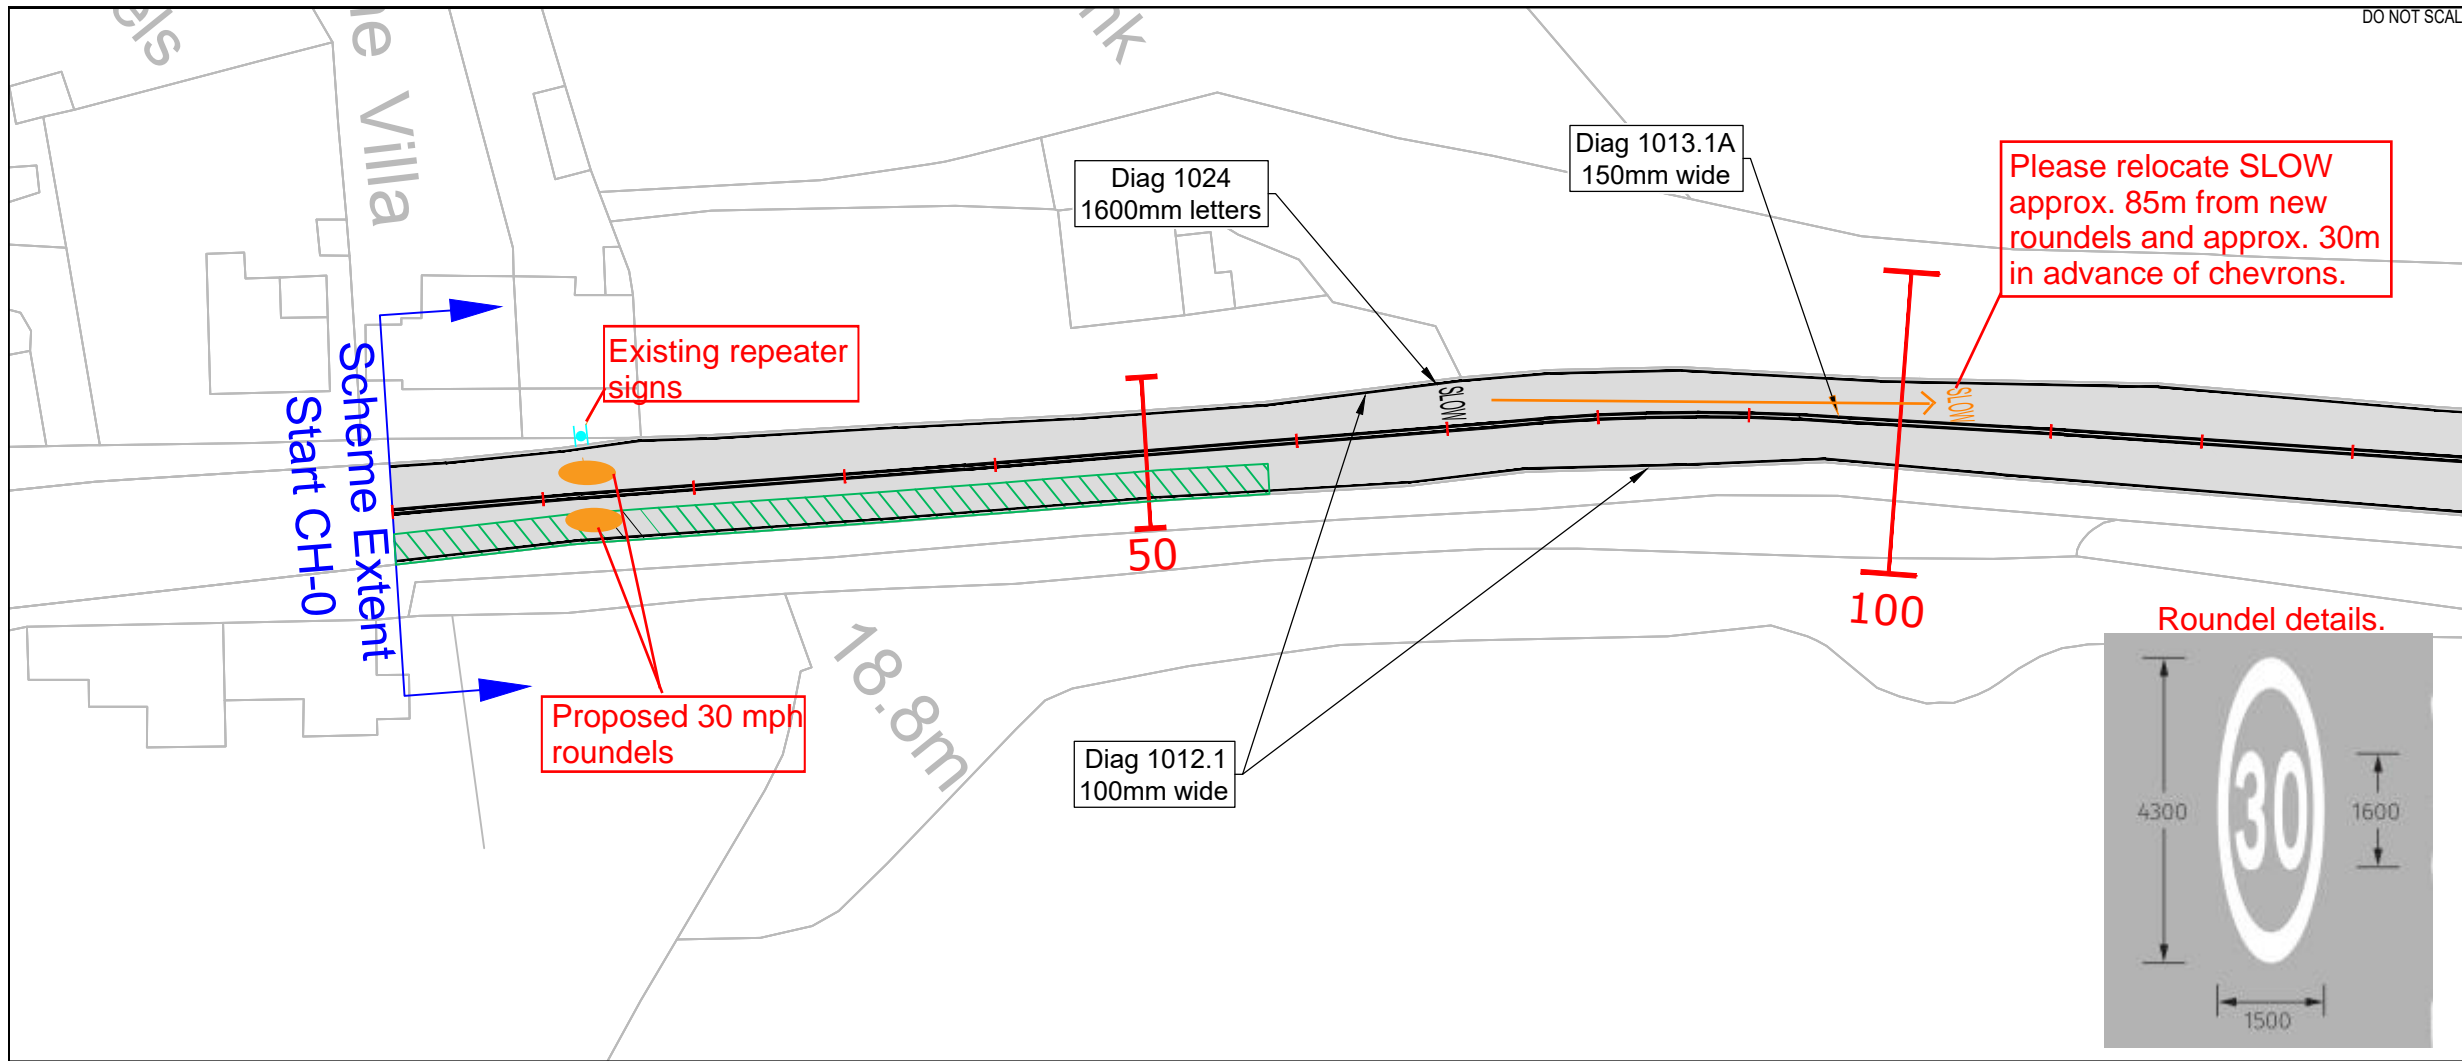

Rev.	Description	App.	Date
------	-------------	------	------

Gloucestershire
COUNTY COUNCIL

Highways Commissioning,
Gloucestershire County Council,
Shire Hall,
Gloucester,
GL1 2TG

Project:
**A48 Main Road, Alvington
(Swann Inn to Knapp Lane)**

Title:
**Surfacing and Road
Markings**

Original scale: **1:500** Scheme No.: **853145**

Prepared: **MR** Checked: **LB** Approved: **DH**

Drawing No.: **853145.001** Revision: **-**

©Crown copyright and database rights 2018 Ordnance Survey 100019134. You are permitted to use this data solely to enable you to respond to, or interact with, the organisation that provided you with the data. You are not permitted to copy, sub-licence, distribute or sell any of this data to third parties in any form.